
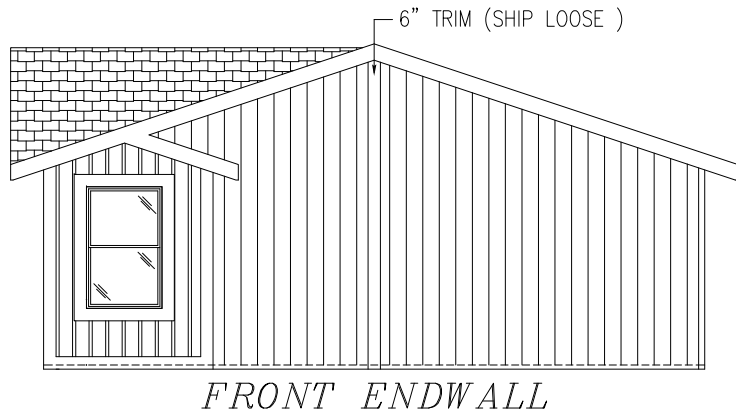


INDEPENDENCE

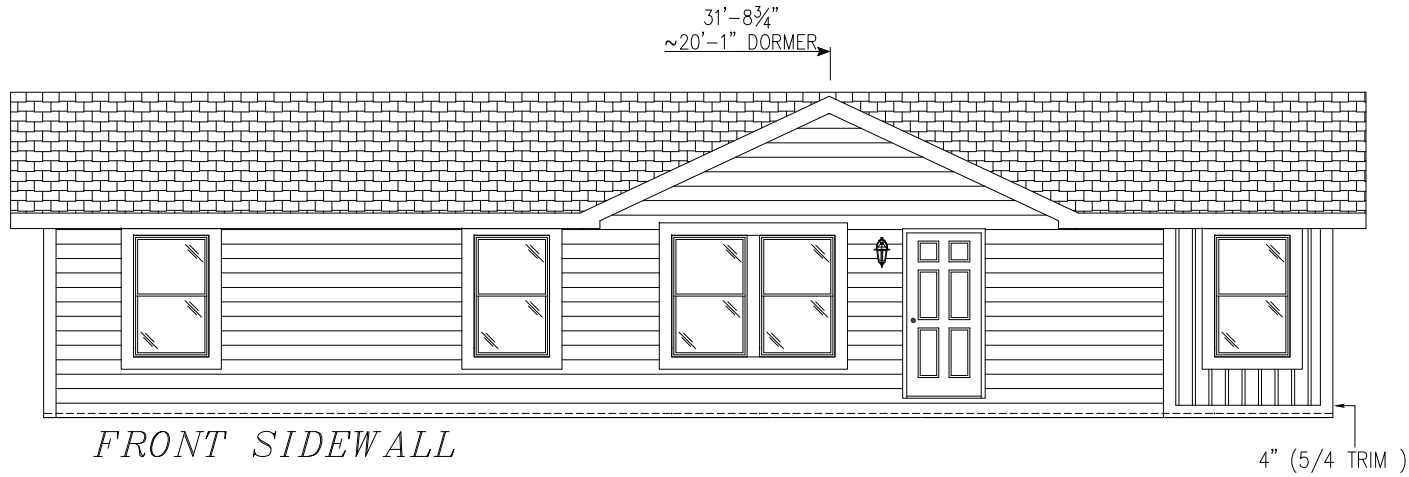

CMH Manufacturing West, Inc.®				TITLE: EXTERIOR ELEVATION	
BRAND: Marlette®		SERIES: INDEPENDENCE			
REV	DESCRIPTION	DATE	BY	SCALE: NONE	DRWN. BY: JMC
-	NEW MODEL FOR 2018	2-21-18	JMC	DATE: 3-9-09	HIM PG: -
-	-	-	-	FILE: K:\HOME\S\2018\INDEPENDENCE\28	-
-	-	-	-	DWG. NO	REV
-	-	-	-	28523-IN	-